


MAP SHOWING THE MAHABODHI LORD BUDDHA COLLEGE AT NAMSAI

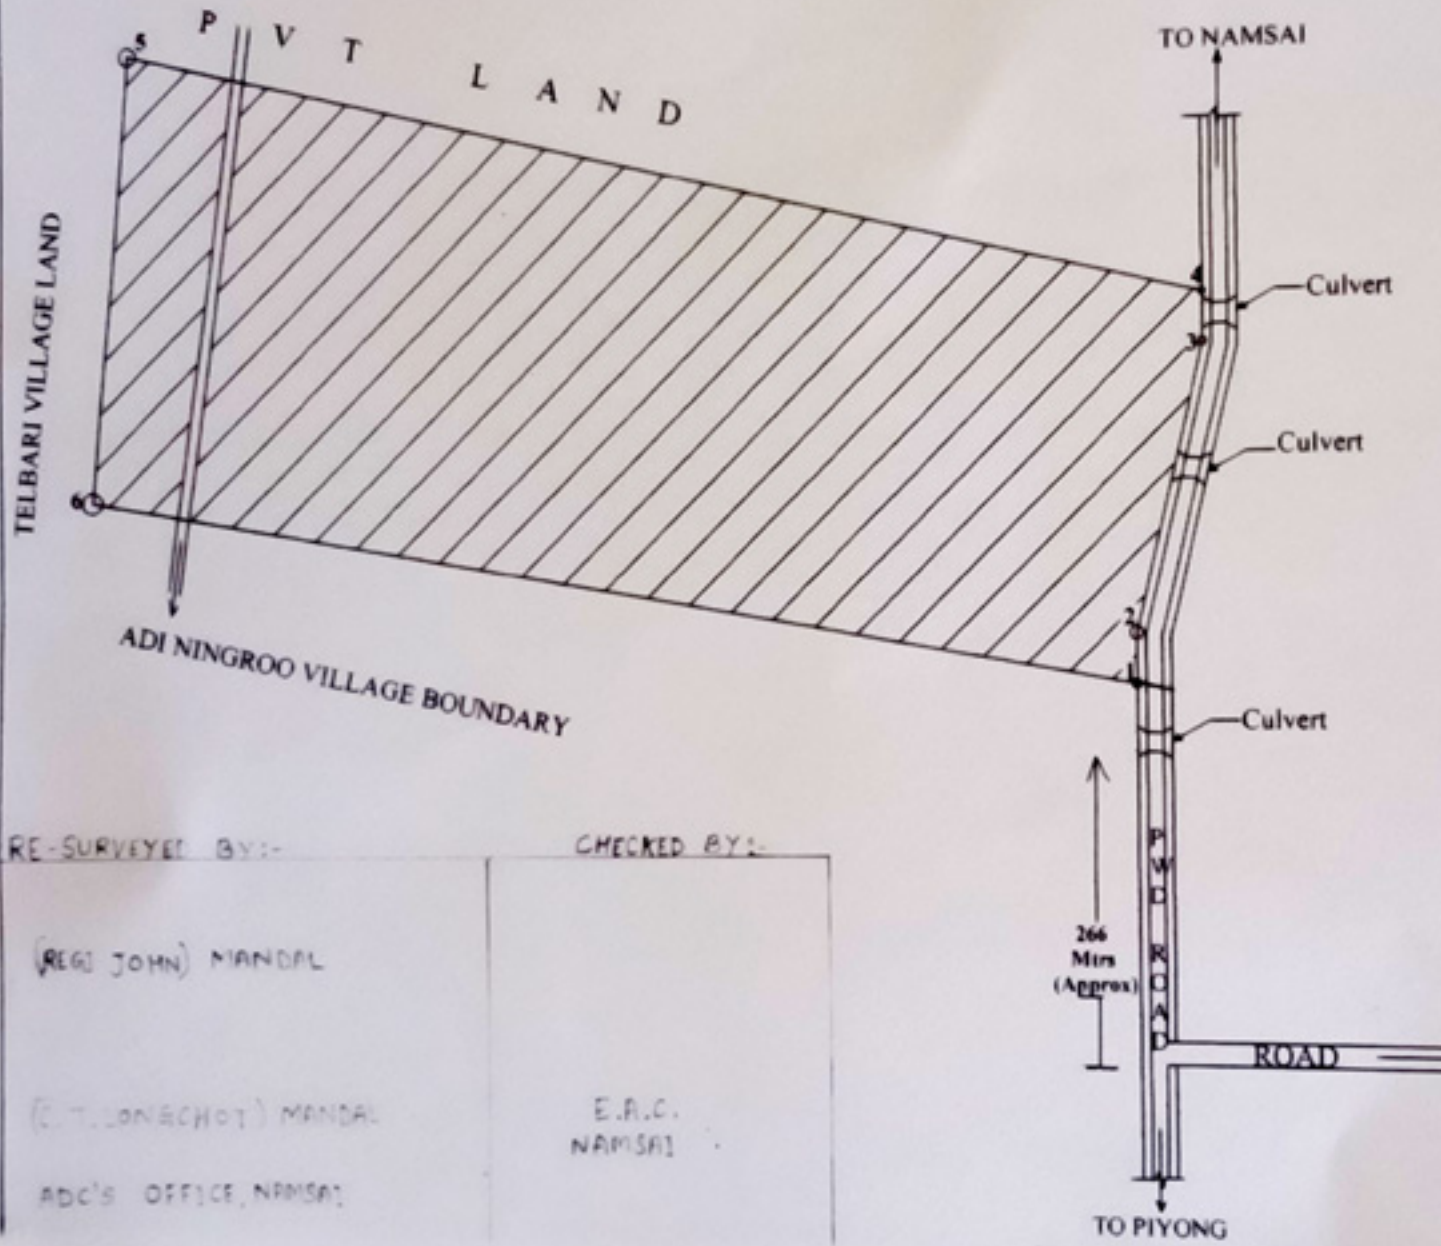

INDEX:-

PROPOSED PLOT :-	
AREA	: -36 HECTS.
BOUNDARY DESCRIPTION	
NORTH :-	PVT LAND
SOUTH :-	ADI NINGROO VILLAGE BOUNDARY.
EAST :-	NAMSAI/PIYONG ROAD
WEST :-	TELBARI VILLAGE LAND

STATION	BEARING	DISTANCE
1 to 2	357°-0'	44 Mtrs
2 to 3	13°-0'	262 M
3 to 4	358°-0'	44 M
4 to 5	283°-0'	1000 M
5 to 6	185°-0'	403 M
6 to 1	100°-0'	1000 M
		2753.00M

RE-SURVEYED BY:-

CHECKED BY:-

(REGI JOHN) MANDAL

(C.T. LONGCHOT) MANDAL

ADC'S OFFICE, NAMSAI

E.A.C.
NAMSAI

C/SIGNED